




Lage

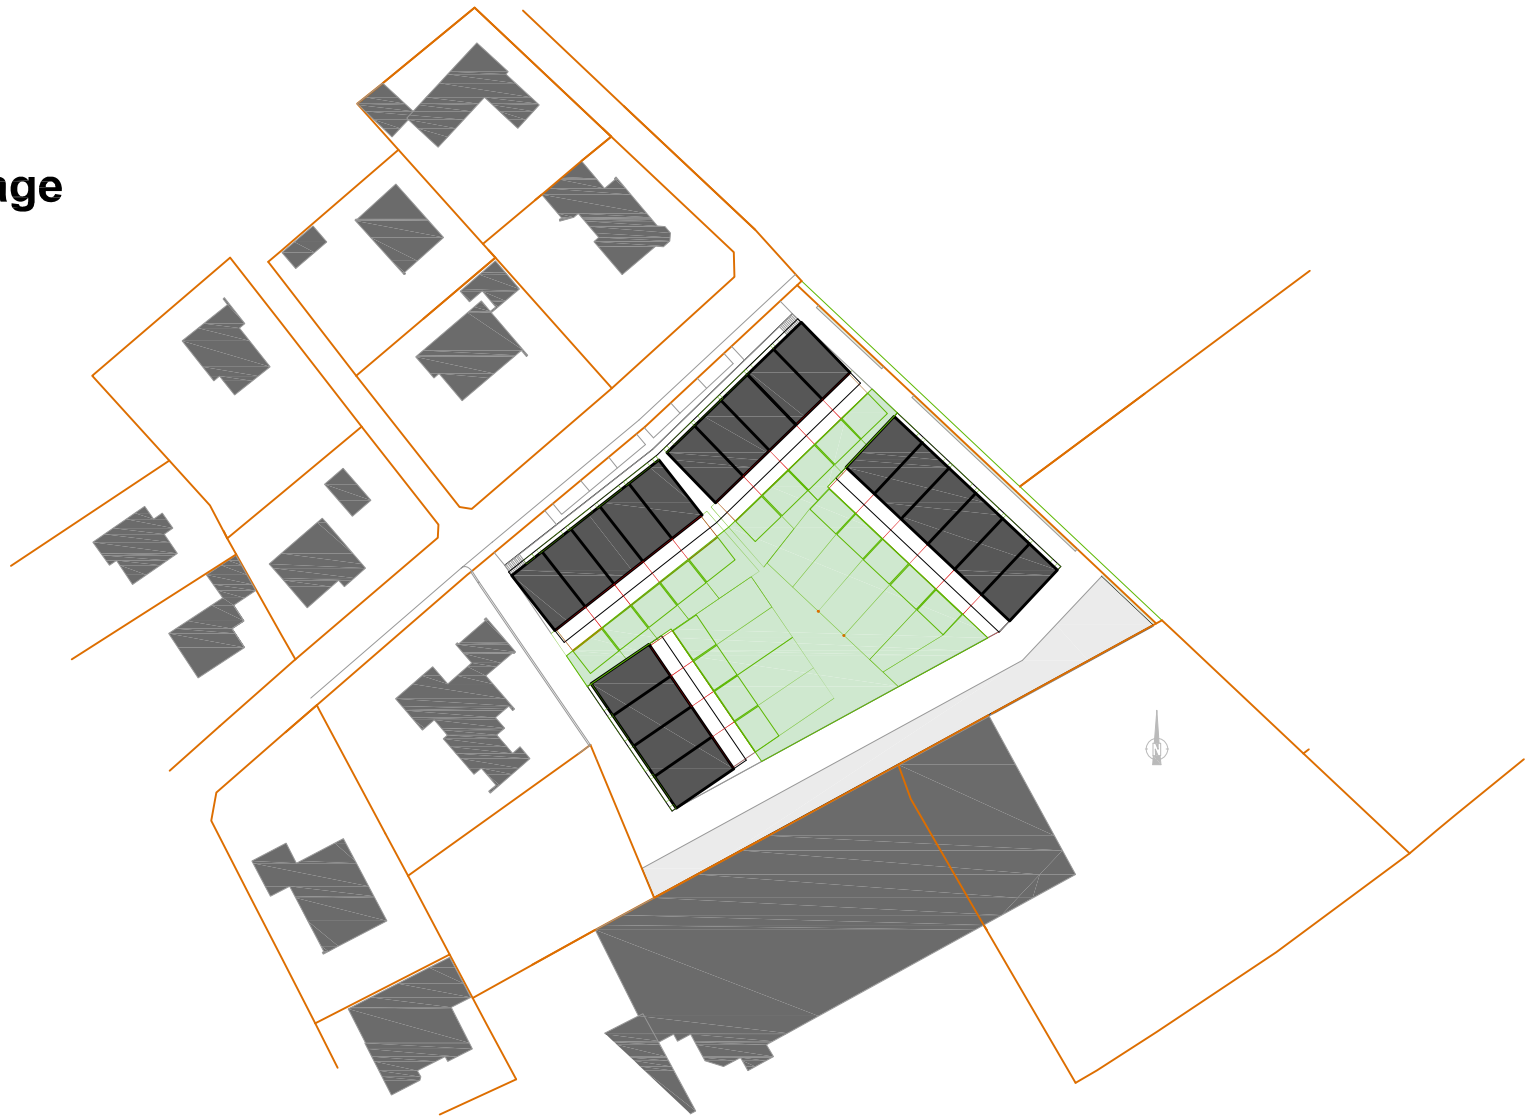

OG

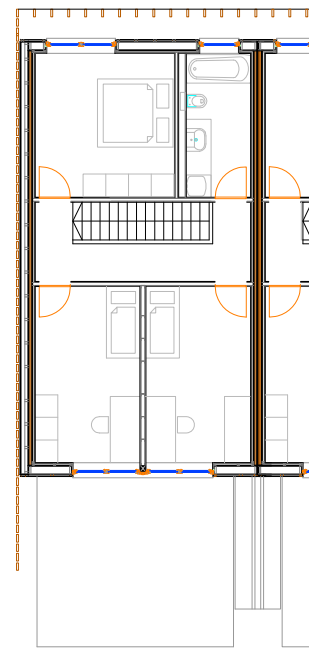

EG

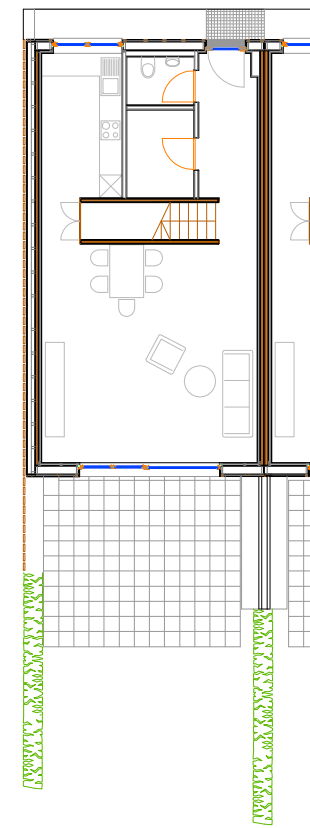

RH Wörgl



architekt di reinhard madritsch robert pfurtscheller
anton rauch straÙe 18*5 6020 Innsbruck
tel 0512/582370 fax 0512/582377
r-madritsch@aon.at 0699/11343341
rpfu@a1.net 0650/3050609